


NEWCASTLE TREE CLEARING **PLAN 1/3**

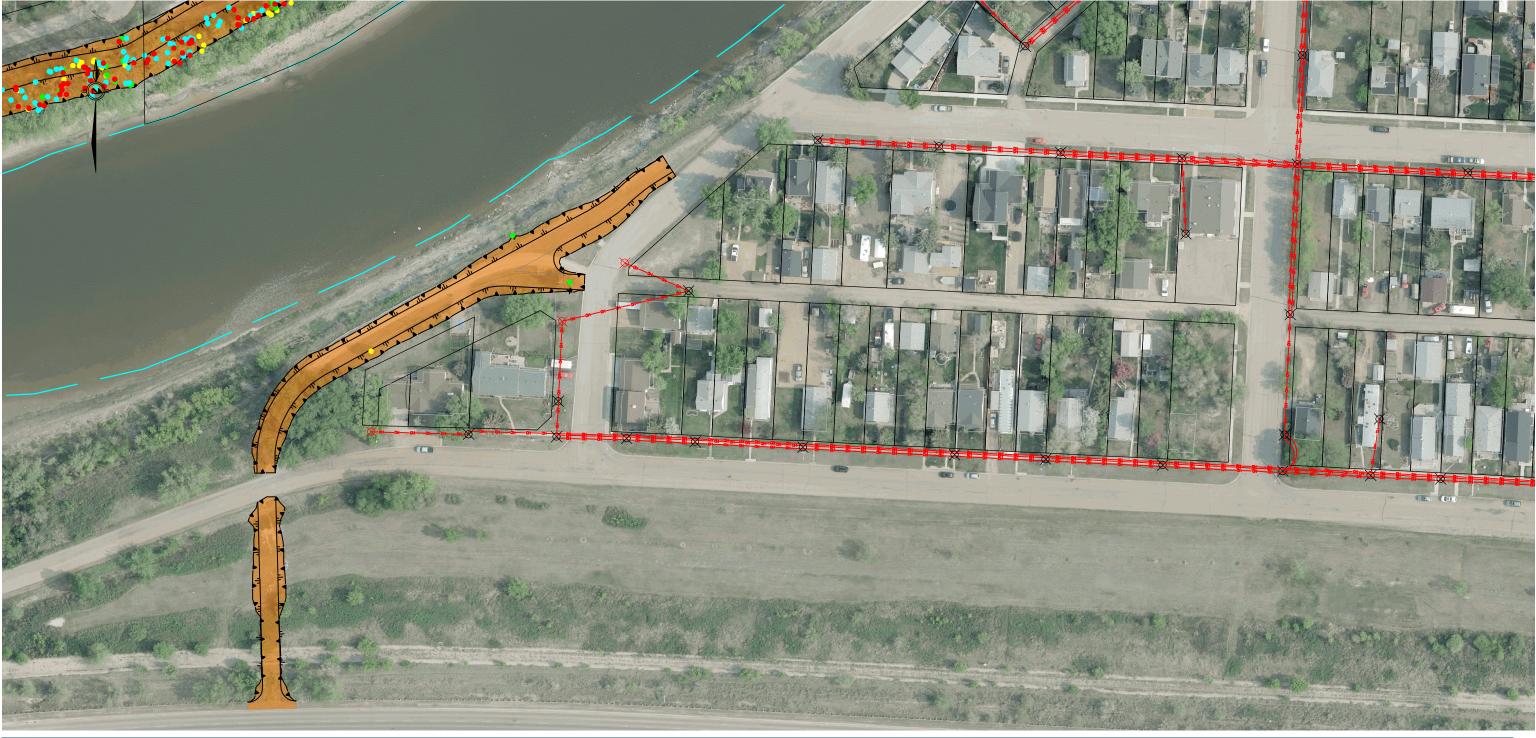



NOTES:

- 2019 AERIAL IMAGE (PROVIDED BY DRUMHELLER RESILIENCY AND FLOOD MITIGATION OFFICE).
 RIVER & PER NHC (APRIL 2020).
 PROJECT COORDINATE SYSTEM CANA83-3TM114.
 TREE LOCATIONS BY RANGELAND (SEPT. 23 2021).
 SCALE NOTATIONS INDICATED ARE BASED ON AN ANSI B DRAWING FORMAT.

LEGEND:

OVER HEAD POWER LINE (OPL) AFFECTED PROPERTY LIMITS DIKE FOOTPRINT



EXTERNAL TREE HEALTH

VERY POOR



PLAN SCALE = 1:1250

Project Number:

Date: FEBRUARY, 2022

DRUMHELLER RESILIENCY AND FLOOD MITIGATION PROGRAM PRELIMINARY DESIGN





NOT FOR CONSTRUCTION