


EXISTING BUILDING

EXISTING BUILDING

### DEMO LEGEND

SYMBOL	0 - DEMOLITION AND SITE PREPARATION DESCRIPTION	QTY
	0-01 REMOVE EXISTING ASPHALT SURFACE AND/OR EXCAVATE TO 600MM ± DEPTH	263.0 m²
	0-02 REMOVE EXISTING CONCRETE CURB - PLANTER	96.6 m
	0-03 REMOVE EXISTING CONCRETE CURB AND GUTTER - ROAD	174.0 m
	0-04 REMOVE EXISTING ASPHALT SURFACE TO 480MM ± DEPTH FOR HEAVY DUTY CONCRETE PAVING. REFER TO LM-100	537.9 m²
	0-05 REMOVE EXISTING CONCRETE PAVING TO 450MM ± DEPTH REQUIRED FOR LIGHT DUTY CONCRETE PAVING. REFER TO LM-100	95.6 m²
	0-06 REMOVE EXISTING ASPHALT SURFACE AND/OR EXCAVATE TO 150MM ± DEPTH	545.6 m²
	0-07 REMOVE EXISTING PLANTING AND PLANTING SOIL TO 600MM ± DEPTH	48.3 m²
	0-08 REMOVE EXISTING PLANTING AND PLANTING SOIL TO 300MM ± DEPTH	114.9 m²
	0-09 REMOVE EXISTING ASPHALT ROADWAY TO DEPTH REQUIRED FOR REPAIR. REFER TO LM-100	143.2 m²
SYMBOL	0 - DEMOLITION AND SITE PREPARATION DESCRIPTION	QTY
	0-12 EXISTING TREE TO BE REMOVED	13

**PROJECT**  
**DRUMHELLER**  
**DOWNTOWN PLAZA**  
 FOR  
 MUNICIPALITY OF DRUMHELLER

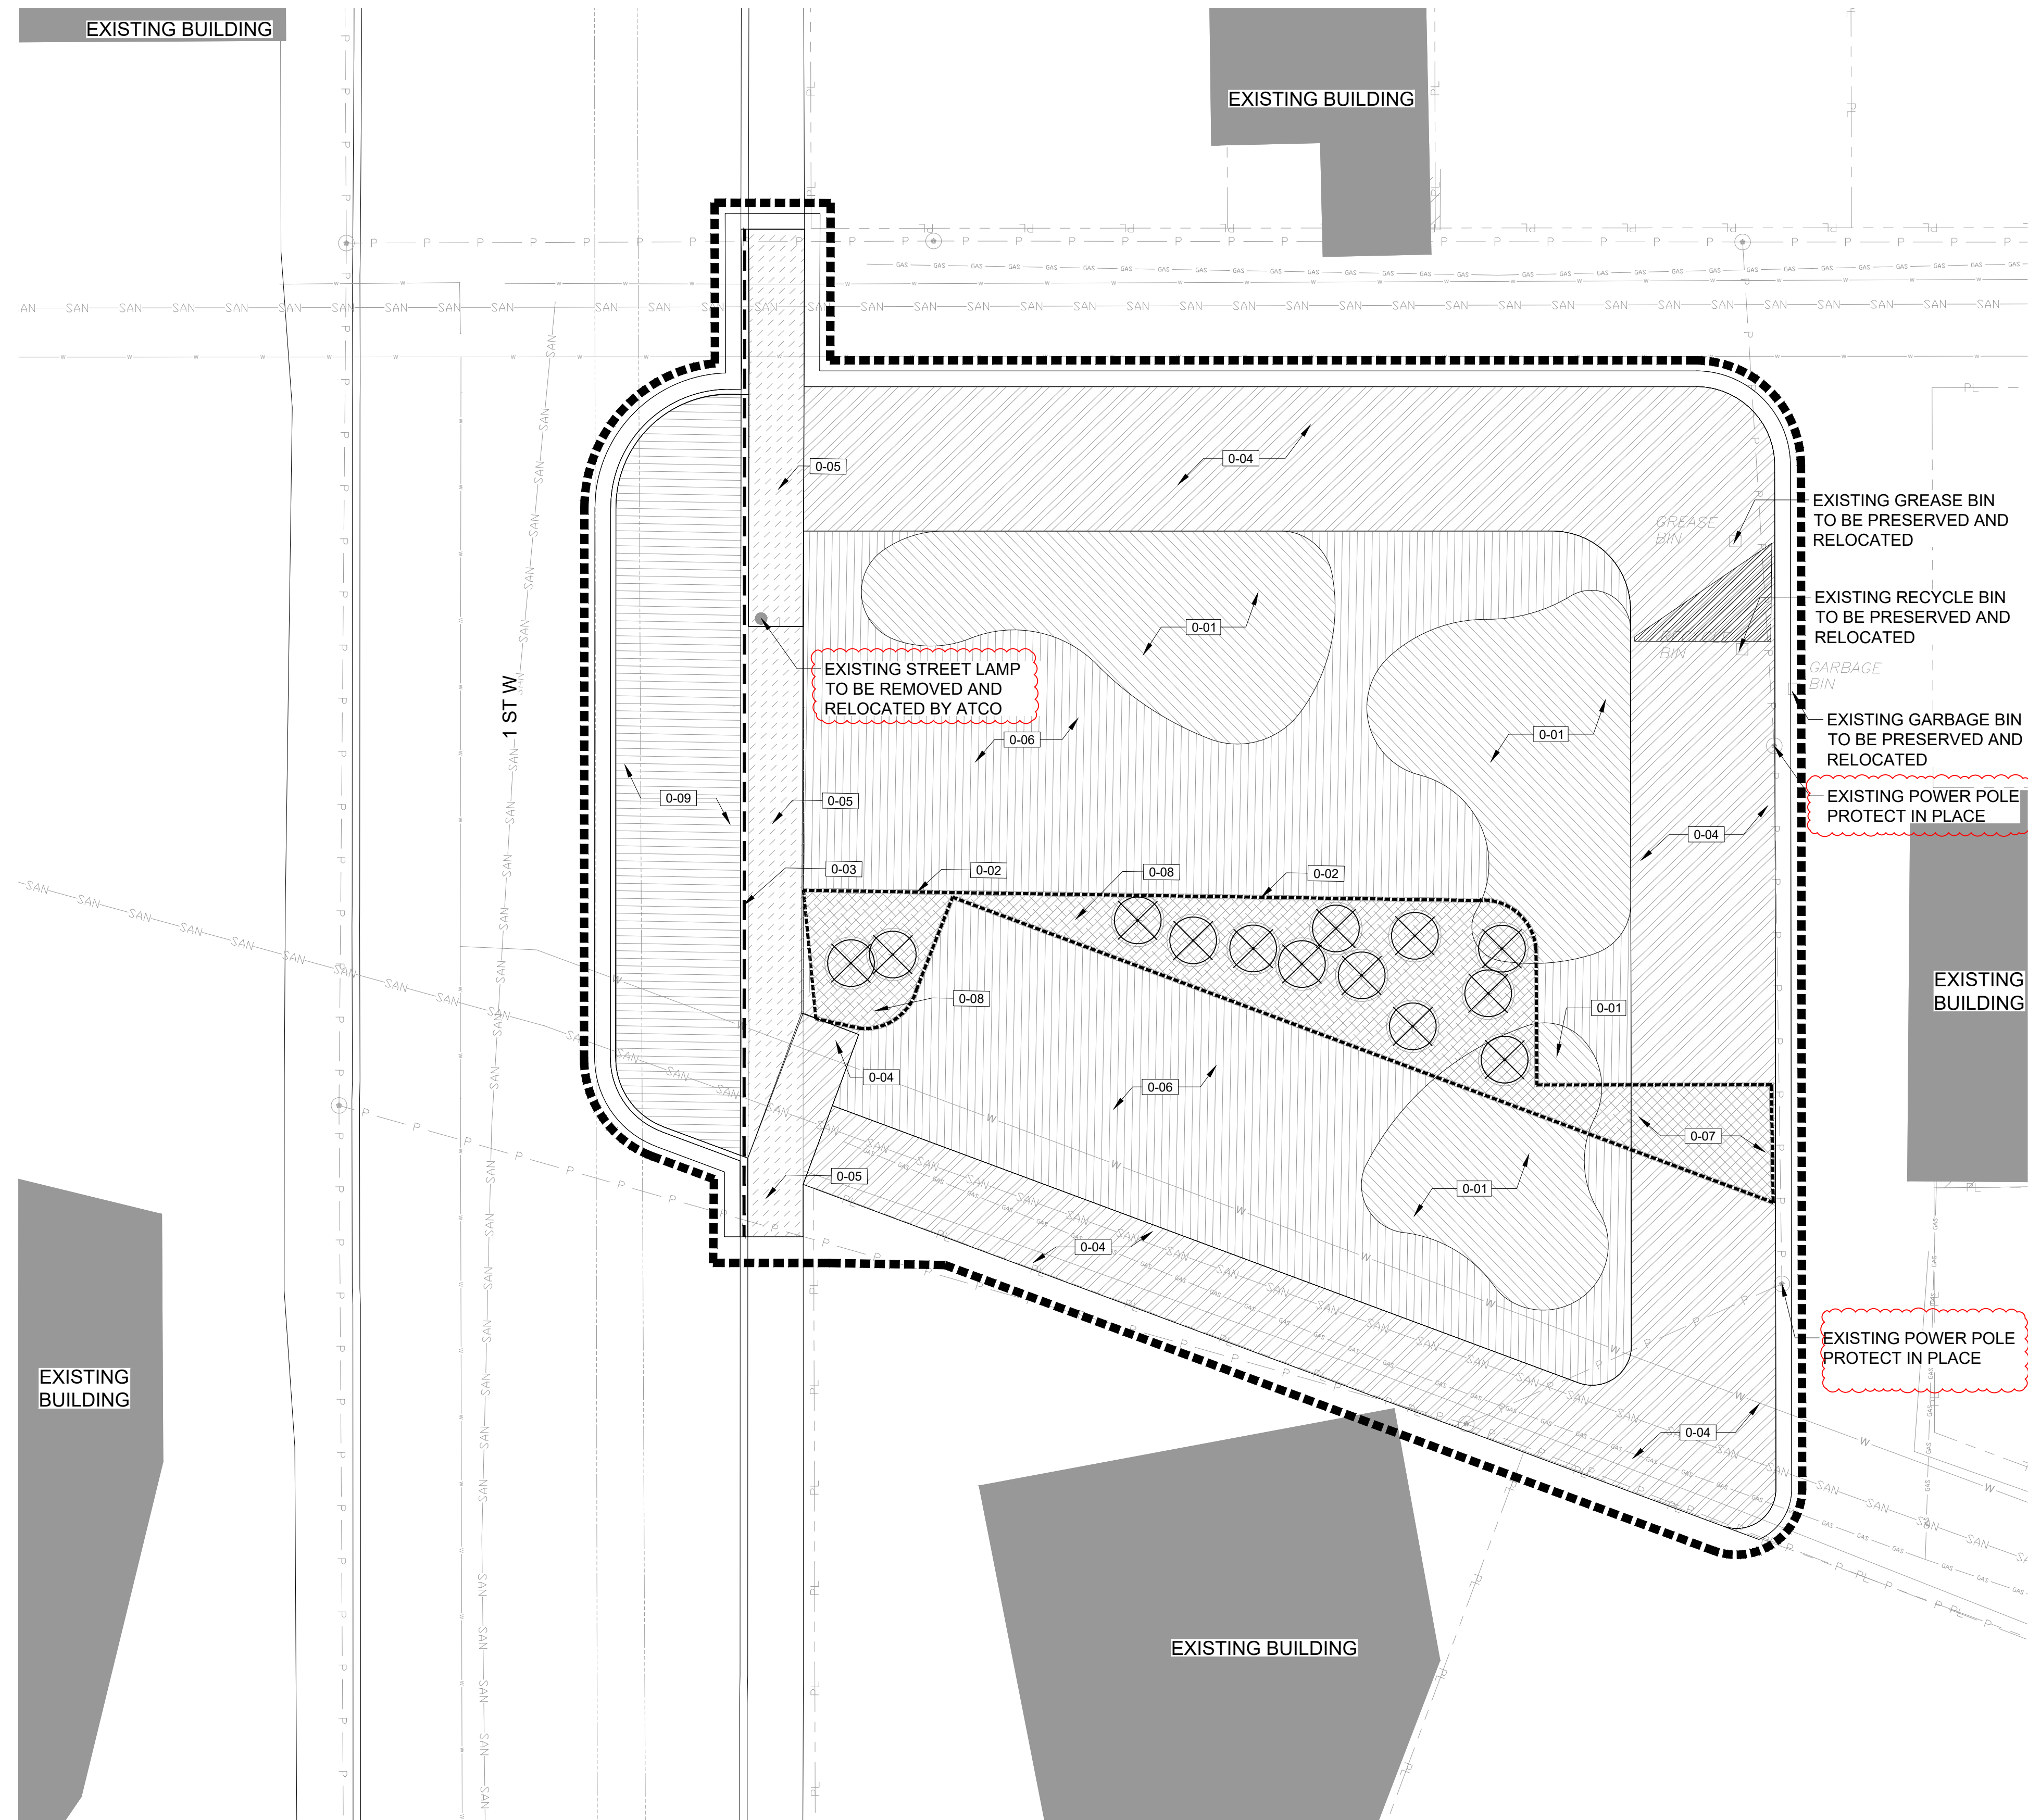

### GENERAL LEGEND

- LIMIT OF WORK
- PROPERTY LINE

### EXISTING LEGEND

- EXISTING POWER POLE
- EXISTING STREET LAMP
- EXISTING OVERHEAD POWER LINE
- EXISTING CURB
- EXISTING STORM SEWER
- EXISTING SANITARY LINE
- EXISTING WATER LINE
- EXISTING GAS LINE




ISSUED FOR: TENDER  
 DATE: 2021-09-08

REVISIONS:	NO.	DESCRIPTION.	DATE.	BY.
	1	ISSUED FOR TENDER	2021-09-08	
	1	ISSUED FOR ADDENDUM 01	2021-09-14	

DESIGNED BY: MW/LP  
 PLOT DATE: 2021-09-14  
 DRAWING FILE NAME:  
 LD-100 DEMO PLAN.dwg

DRAWING TITLE:  
**DEMO PLAN**

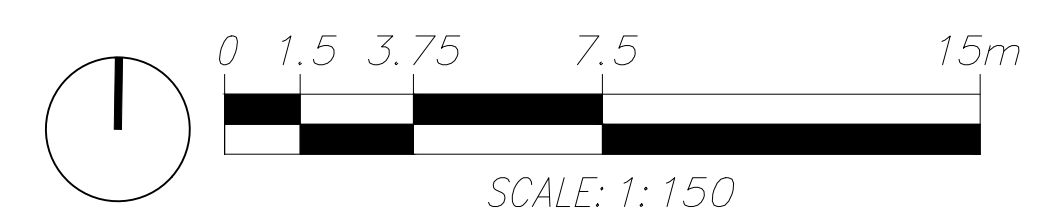

# LD-100